


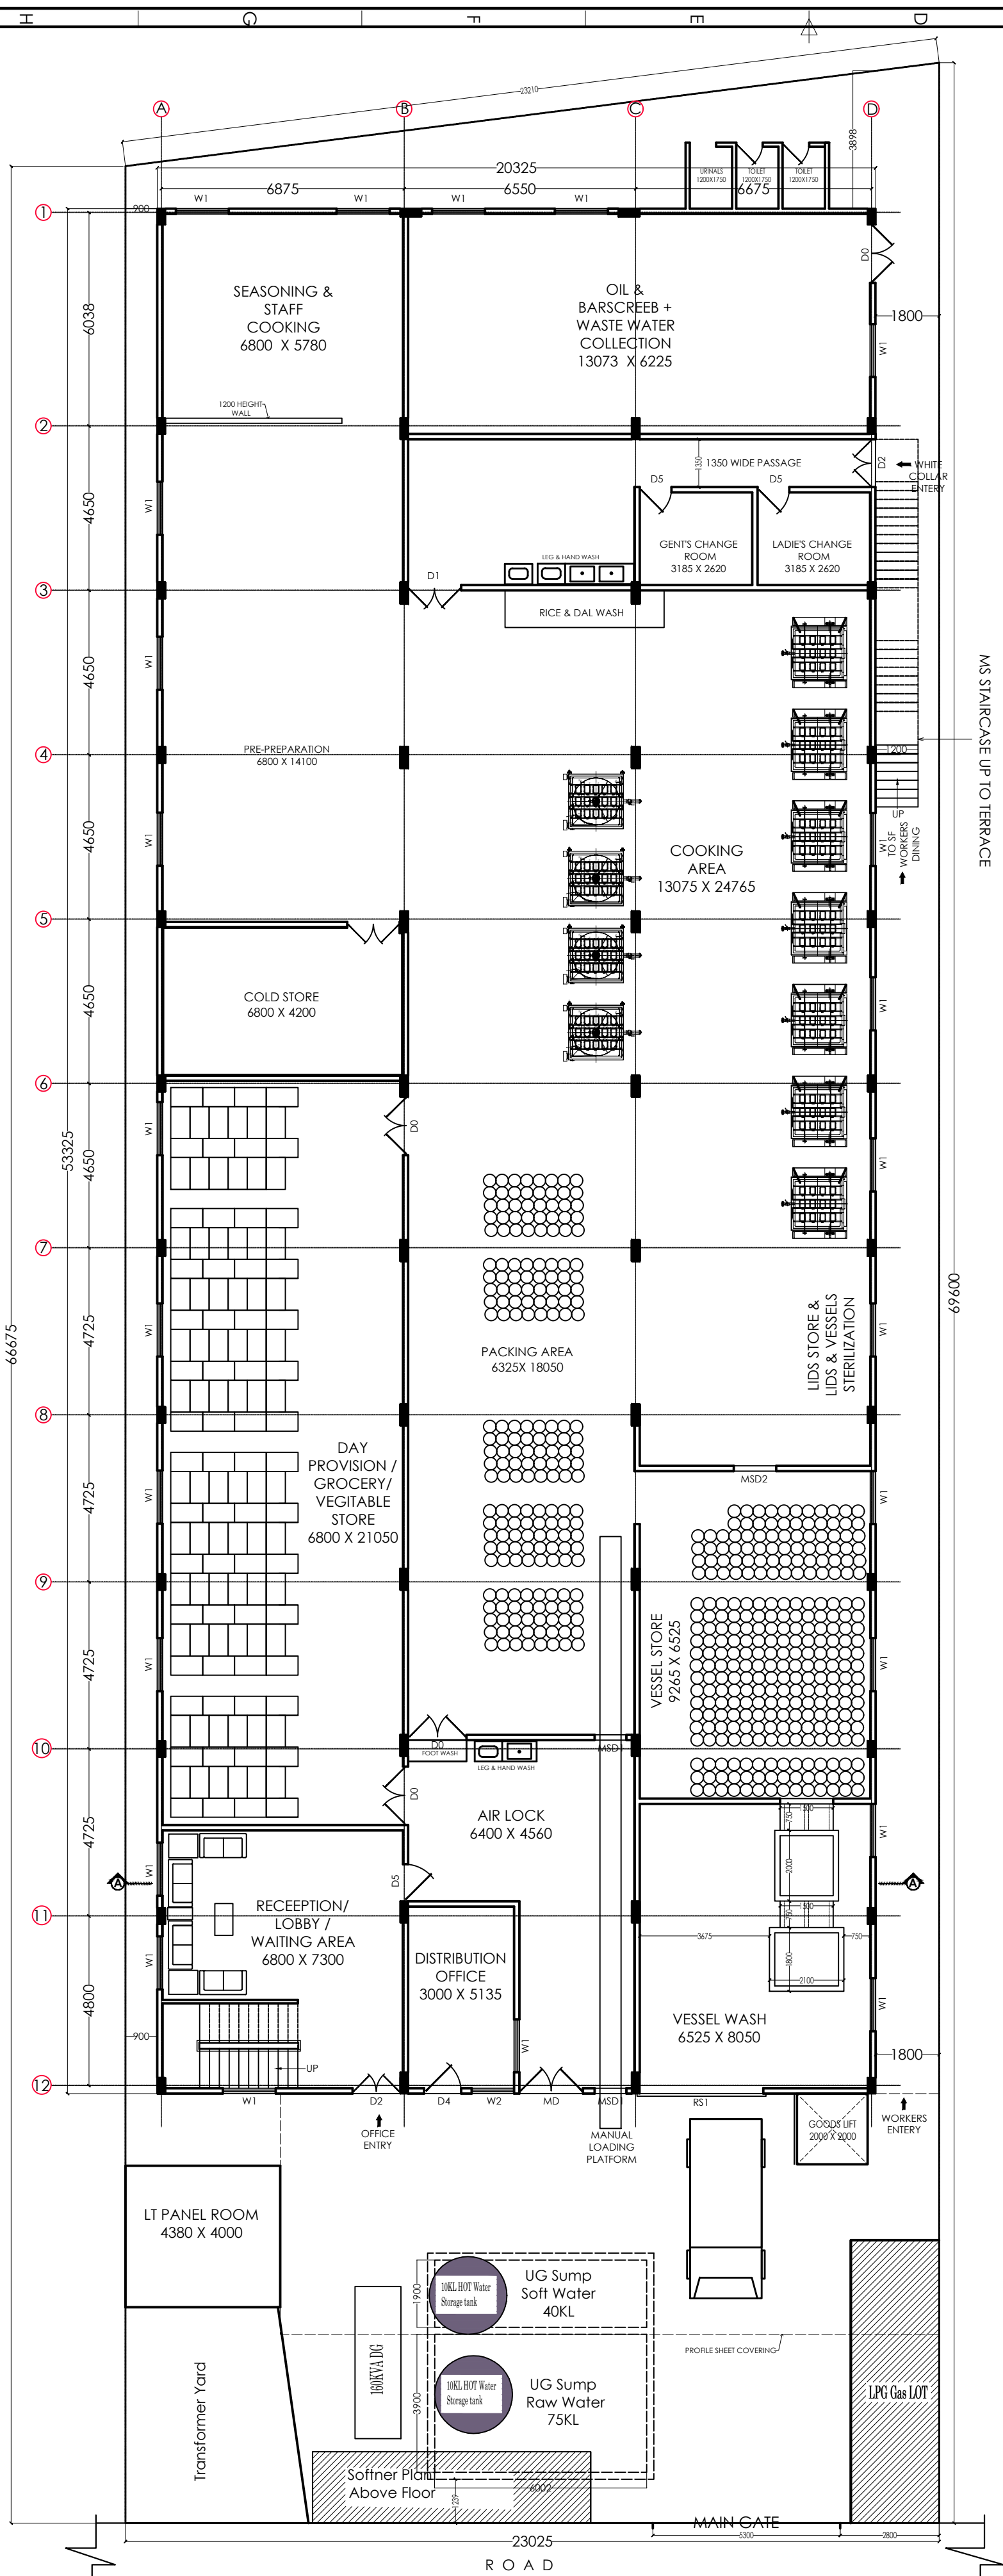

GROUND FLOOR PLAN

SCHEDULE OF OPENINGS:			
DOOR :			
MD	: 1800 X 2450		
D0	: 1650 X 2450		
D1	: 1500 X 2450		
D2	: 1350 X 2450		
D3	: 1200 X 2450		
D4	: 1050 X 2450		
D5	: 900 X 2450		
D6	: 750 X 2150		
WINDOW :			
INDEX	SIZE	SILL LVL	TOP LVL
W1	: 1500 X 1500	+950	+2450
W2	: 1200 X 1500	+950	+2450
ROOLING SHUTTER :			
INDEX	SIZE	SILL LVL	TOP LVL
RS1	: 3500 X 3000	+0	@BEAM BOT
RS2	: 1500 X 3000	+0	@BEAM BOT
RS3	: 1200 X 1550	+900	+2450
CONVEYOR CUTOUT:			
INDEX	SIZE	SILL LVL	TOP LVL
MSD1:	900 X 1200	+0	+1200
DOOR OPEINGS :			
OP1	: 900 X 2450		
OP2	: 1050 X 2450		
OP3	: 1200 X 2450		
SLIDDING DOOR :			
SD1	: 2500 X 2450		
SD2	: 1200 X 2450		

R2	06/05/2025	GENERAL REVISION
R1	07/03/2025	GENERAL REVISION
NO.	DATE	DESCRIPTION
REVISIONS:		
PROJECT:		
PROPOSED KITCHEN FACILITY FOR THE AKSHAY PATRA FOUNDATION AT SITE NO.72/19-6, SITUATED AT RAJAJINAGAR INDUSTRIAL SUBURB, BANGALORE.		
CLIENT:		
		
ARCHITECTS:		
 HEGDE AND HEGDE ARCHITECTURE * ENGINEERING * INTERIORS U1, MARVEL STREET SHARF PARK MAIN ROAD, VENKATNAGAR HUBBALLI - 580011 PH: 0836 2274332, email: hanch@hegdeandhegde.com 458 FIRST FLOOR WITH CROSS PHASE GRINAGAR BANGALURU - 560 085 PH: 0836 2527672, email: hanch@hegdeandhegde.com		
STRUCTURAL CONSULTANTS:		
NAGESH CONSULTANTS #2, RAJAJI MOUNTING SOCIETY, 4TH CROSS, ASHOKNAGAR 8TH STAGE, BANGALORE - 560035		
MEP CONSULTANTS:		
Poorna Engineering Consultants #48/5, 8th A MAIN, 1STAGE, 8 PHASE, CHANDRAN LAYOUT, VIJAY NAGAR, BANGALURU.		
TITLE:		NORTH
GF PLAN		
DWG NO:	GFC-A-01	R2
DRAWN BY:	TSB	FTS
CHECKED BY:	TSB	FTS
DATE:	02.02.2025	

GOOD FOR CONSTRUCTION