


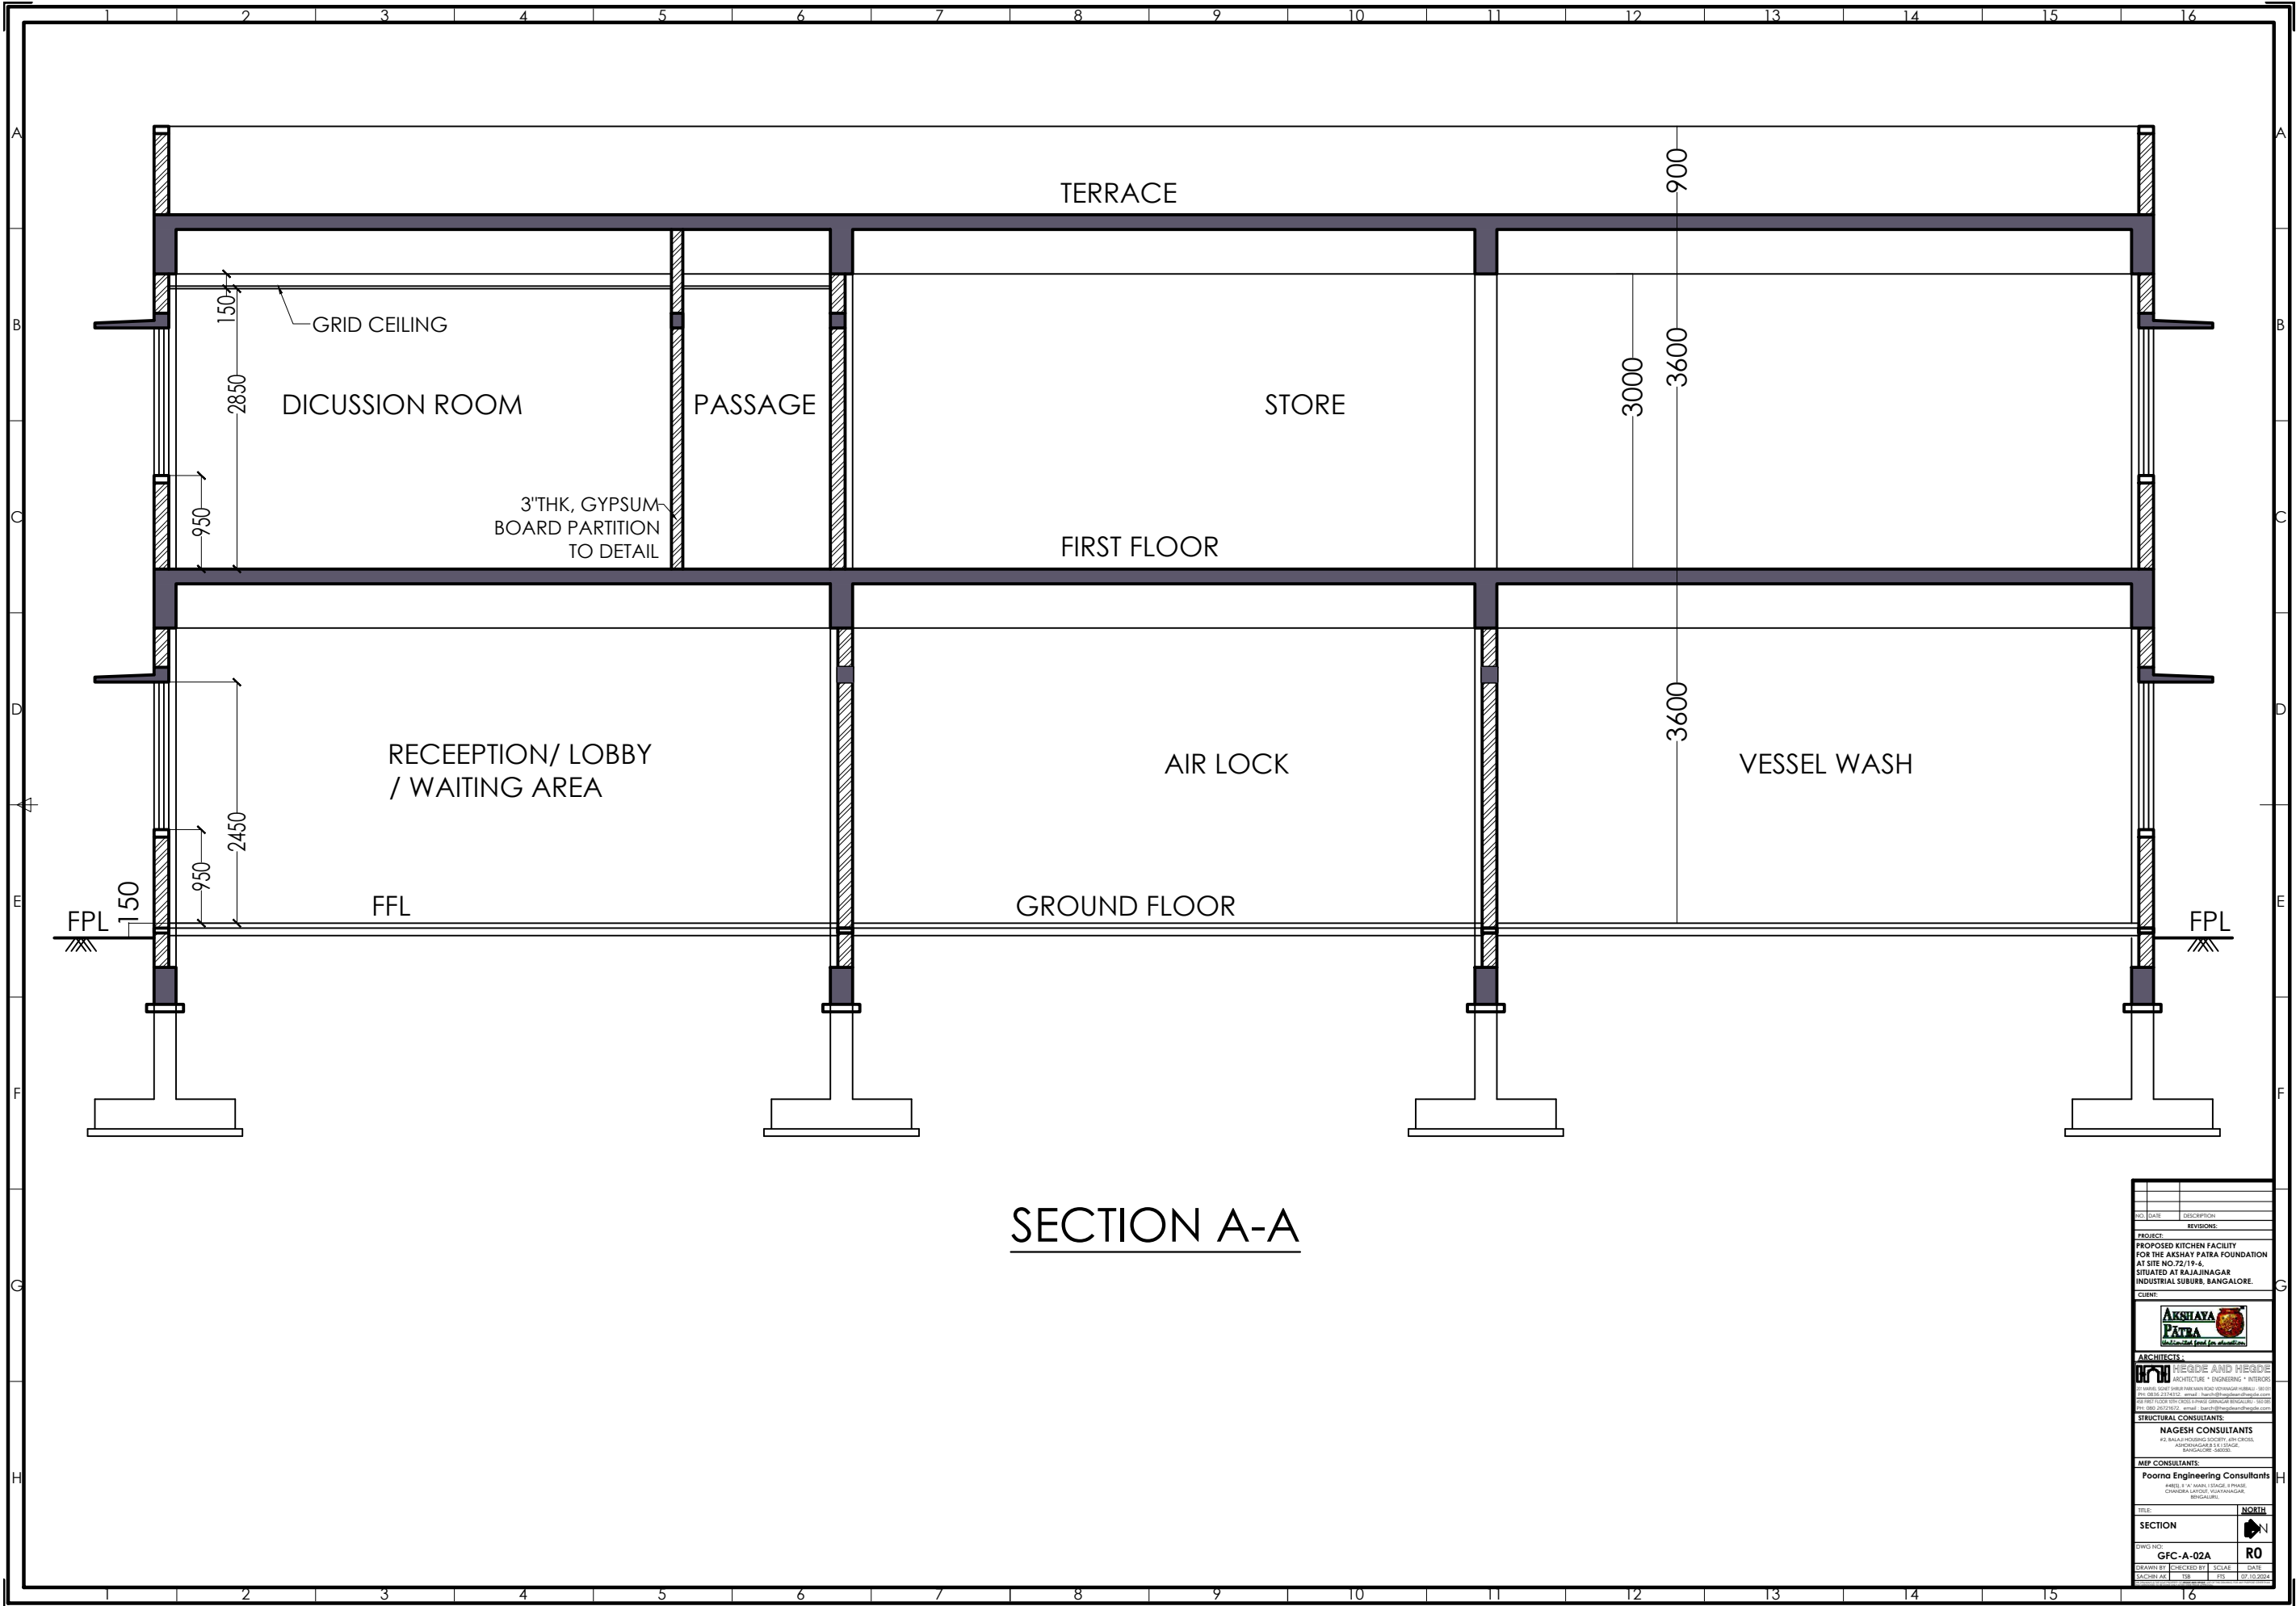

NO.	DATE	DESCRIPTION
REVISIONS:		
PROJECT:		
PROPOSED KITCHEN FACILITY FOR THE AKSHAYA PATRA FOUNDATION AT SITE NO.72/19-6, SITUATED AT KAJAJINAGAR INDUSTRIAL SUBURB, BANGALORE.		
CLIENT:		
		
ARCHITECTS:		
		
STRUCTURAL CONSULTANTS:		
NAGESH CONSULTANTS #2, BALAJI HOUSING SOCIETY, 4TH CROSS, APPARACHANGI, 5TH STAGE, JALDIHALLI, BANGALORE.		
MEP CONSULTANTS:		
Poorna Engineering Consultants #402, 5th A, MAIN STAGE, 2 PHASE, CHANDRAN LAYOUT, THIRUVANMIYUR, BANGALORE.		
TITLE:	NORTH	
SECTION:		
DWG NO:	GFC-A-02A	
DRAWN BY:	CHECKED BY:	DATE:
SACHIN AG	DB	07.10.2024