


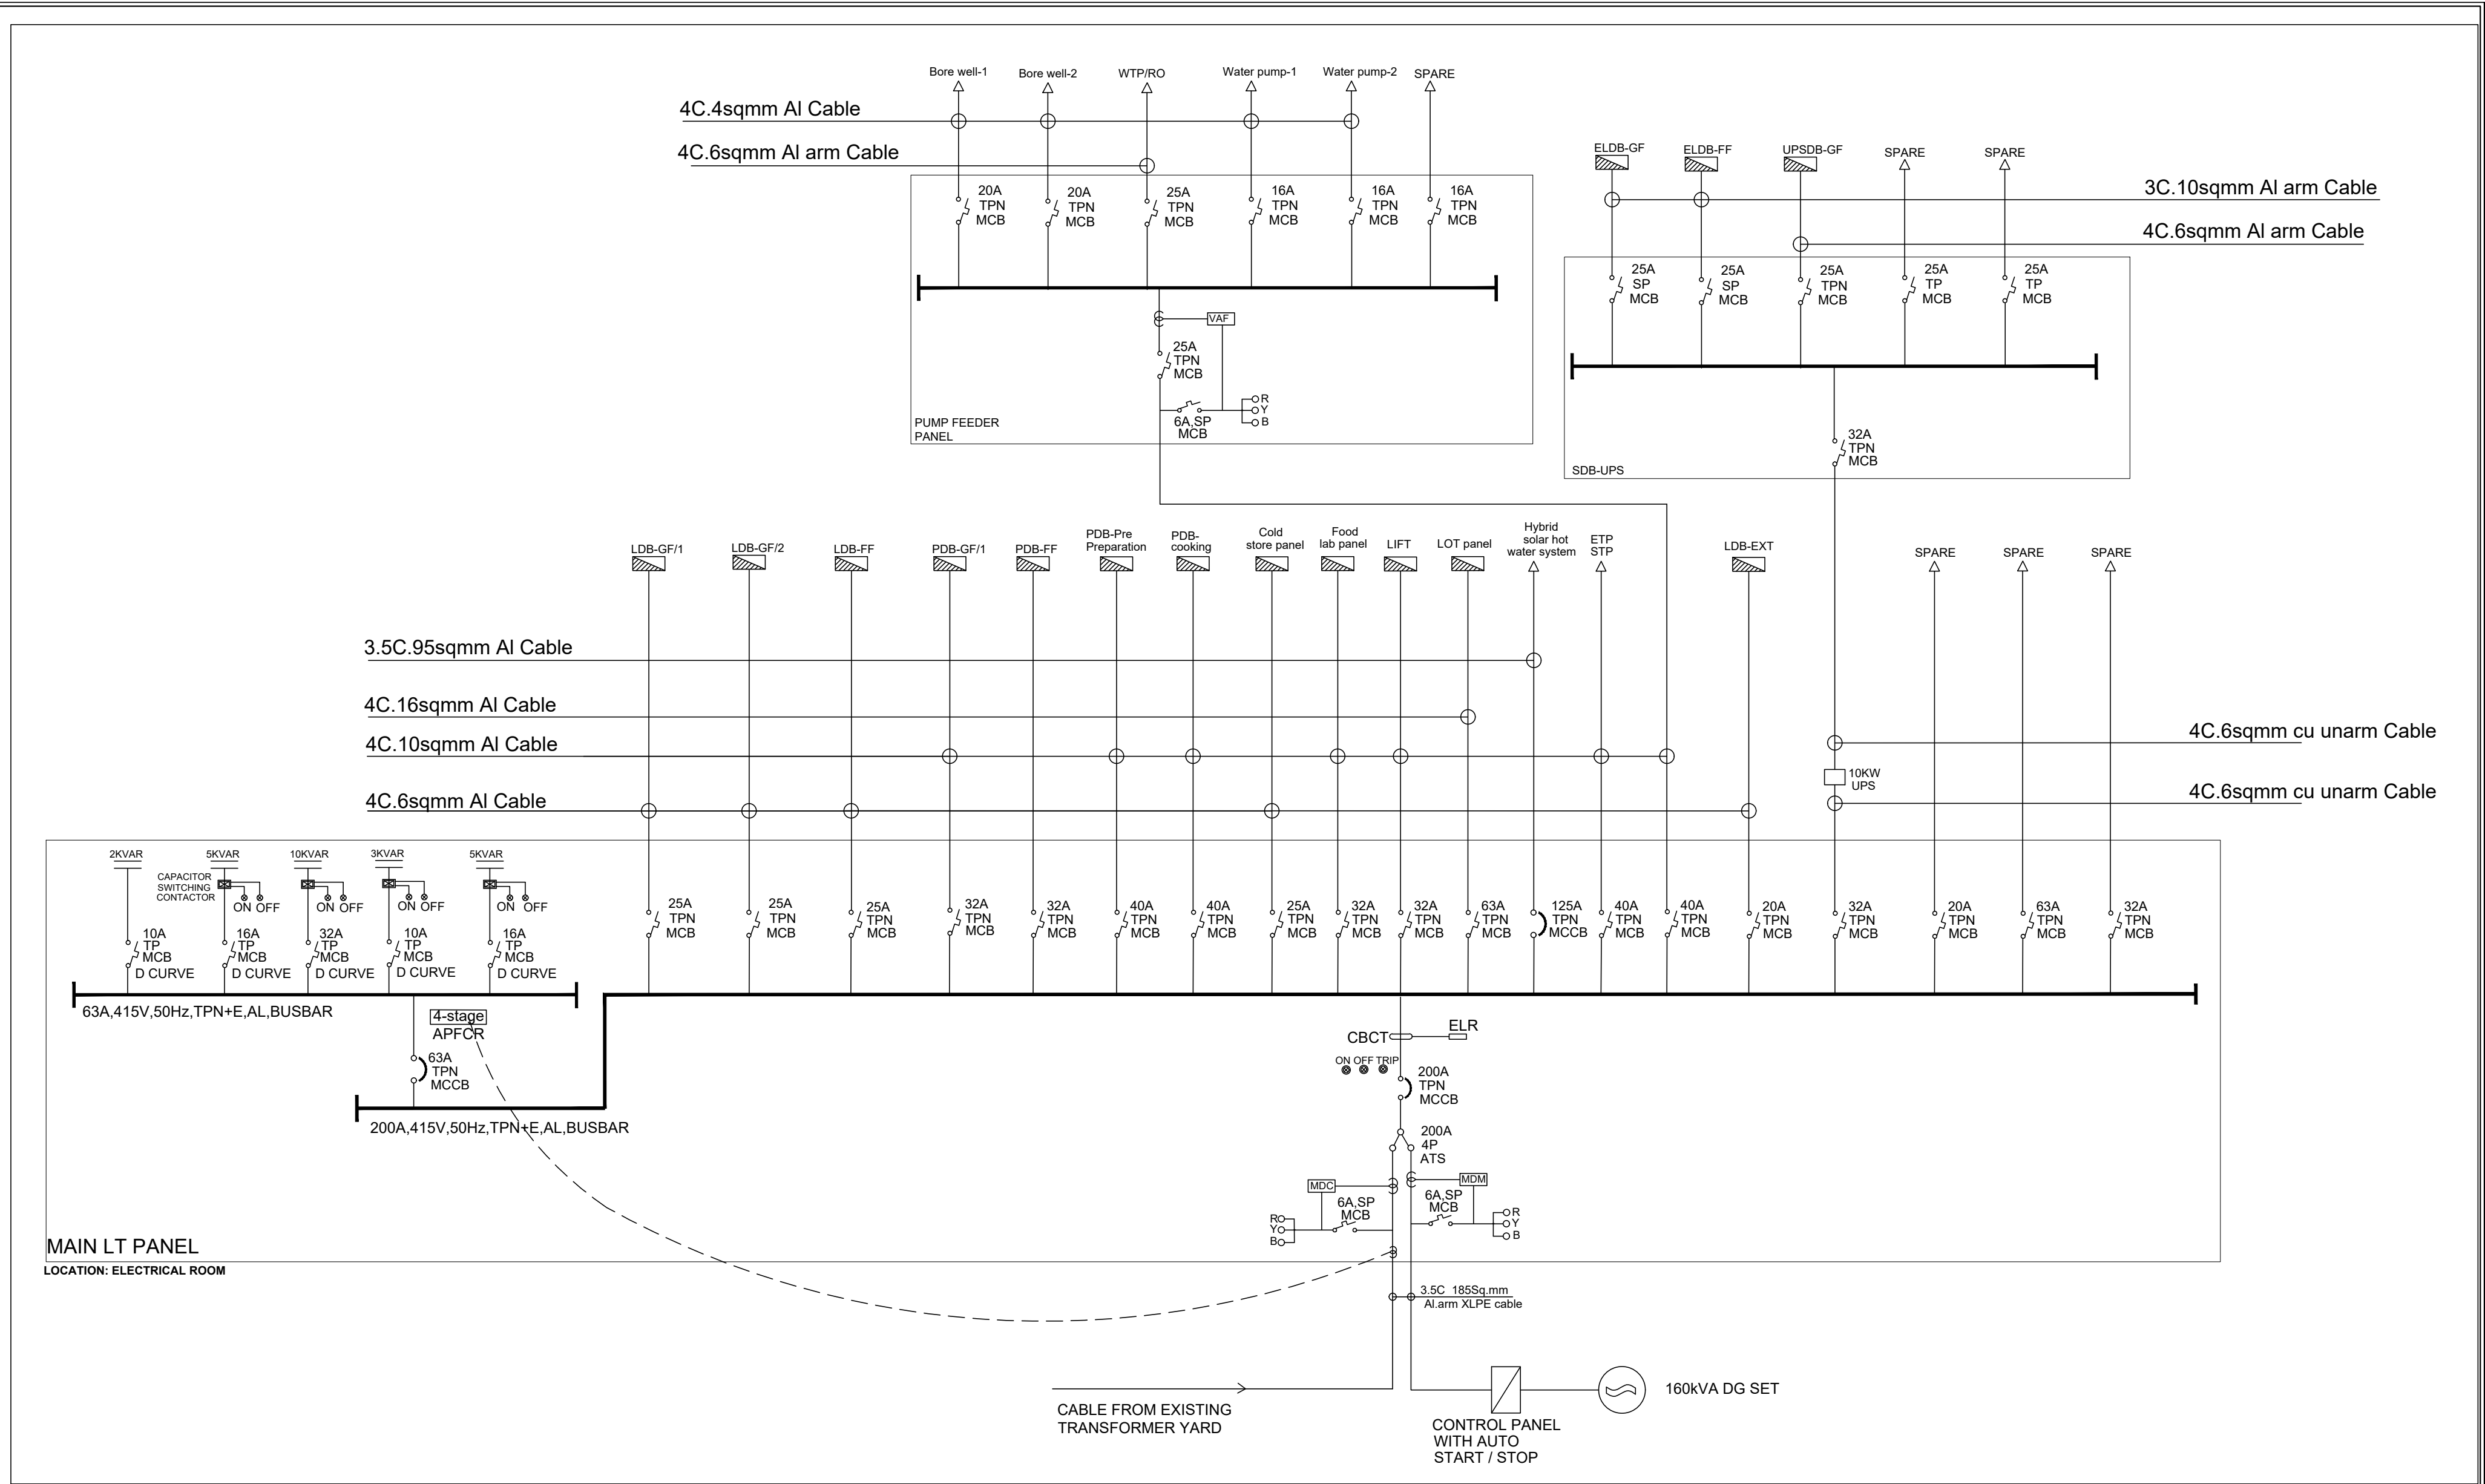

ARCHITECTS	SERVICE CONSULTANT	PROJECT TITLE:	DRAWING TITLE:	CRITERIA ○ TENDER ● WORKING ○
HEGDE AND HEGDE ARCHITECTURE * ENGINEERING * INTERIORS 201 MARVEL SIGNET SHIRUR PARK MAIN ROAD VIDYANAGAR HUBBALLI - 580 031 PH: 0836 2374312. email : harch@hegdeandhegde.com 458 FIRST FLOOR 10TH CROSS II-PHASE GIRINAGAR BENGALURU - 560 085 PH: 080 26721672. email : barch@hegdeandhegde.com	pecs POORNA ENGINEERING CONSULTANTS # 48(S), 2ND 'A' MAIN, I STAGE, II PHASE, CHANDRA LAYOUT, VIJAYNAGAR, BENGALURU-560 040 TELFAX: 23391960 / 23391962 Email: poornaconsultants@gmail.com	PROPOSED KITCHENFACILITY FOR THE AKSHAY PATRA FOUNDATION AT RAJAJINAGAR INDUSTRIAL SUBURB, BANGALORE	MAIN ELECTRICAL SCHEMATIC	DRAWN: AKC SCALE: NTS ON A3 DRAWING NO: AKP-B/PECS-2424/EL-SCH-01 CHECKED: SUSHMA DATE: 03.06.2025 REV NO: R0 APPROVED: CS JOB NO: PECS - 2424